





Ground Floor



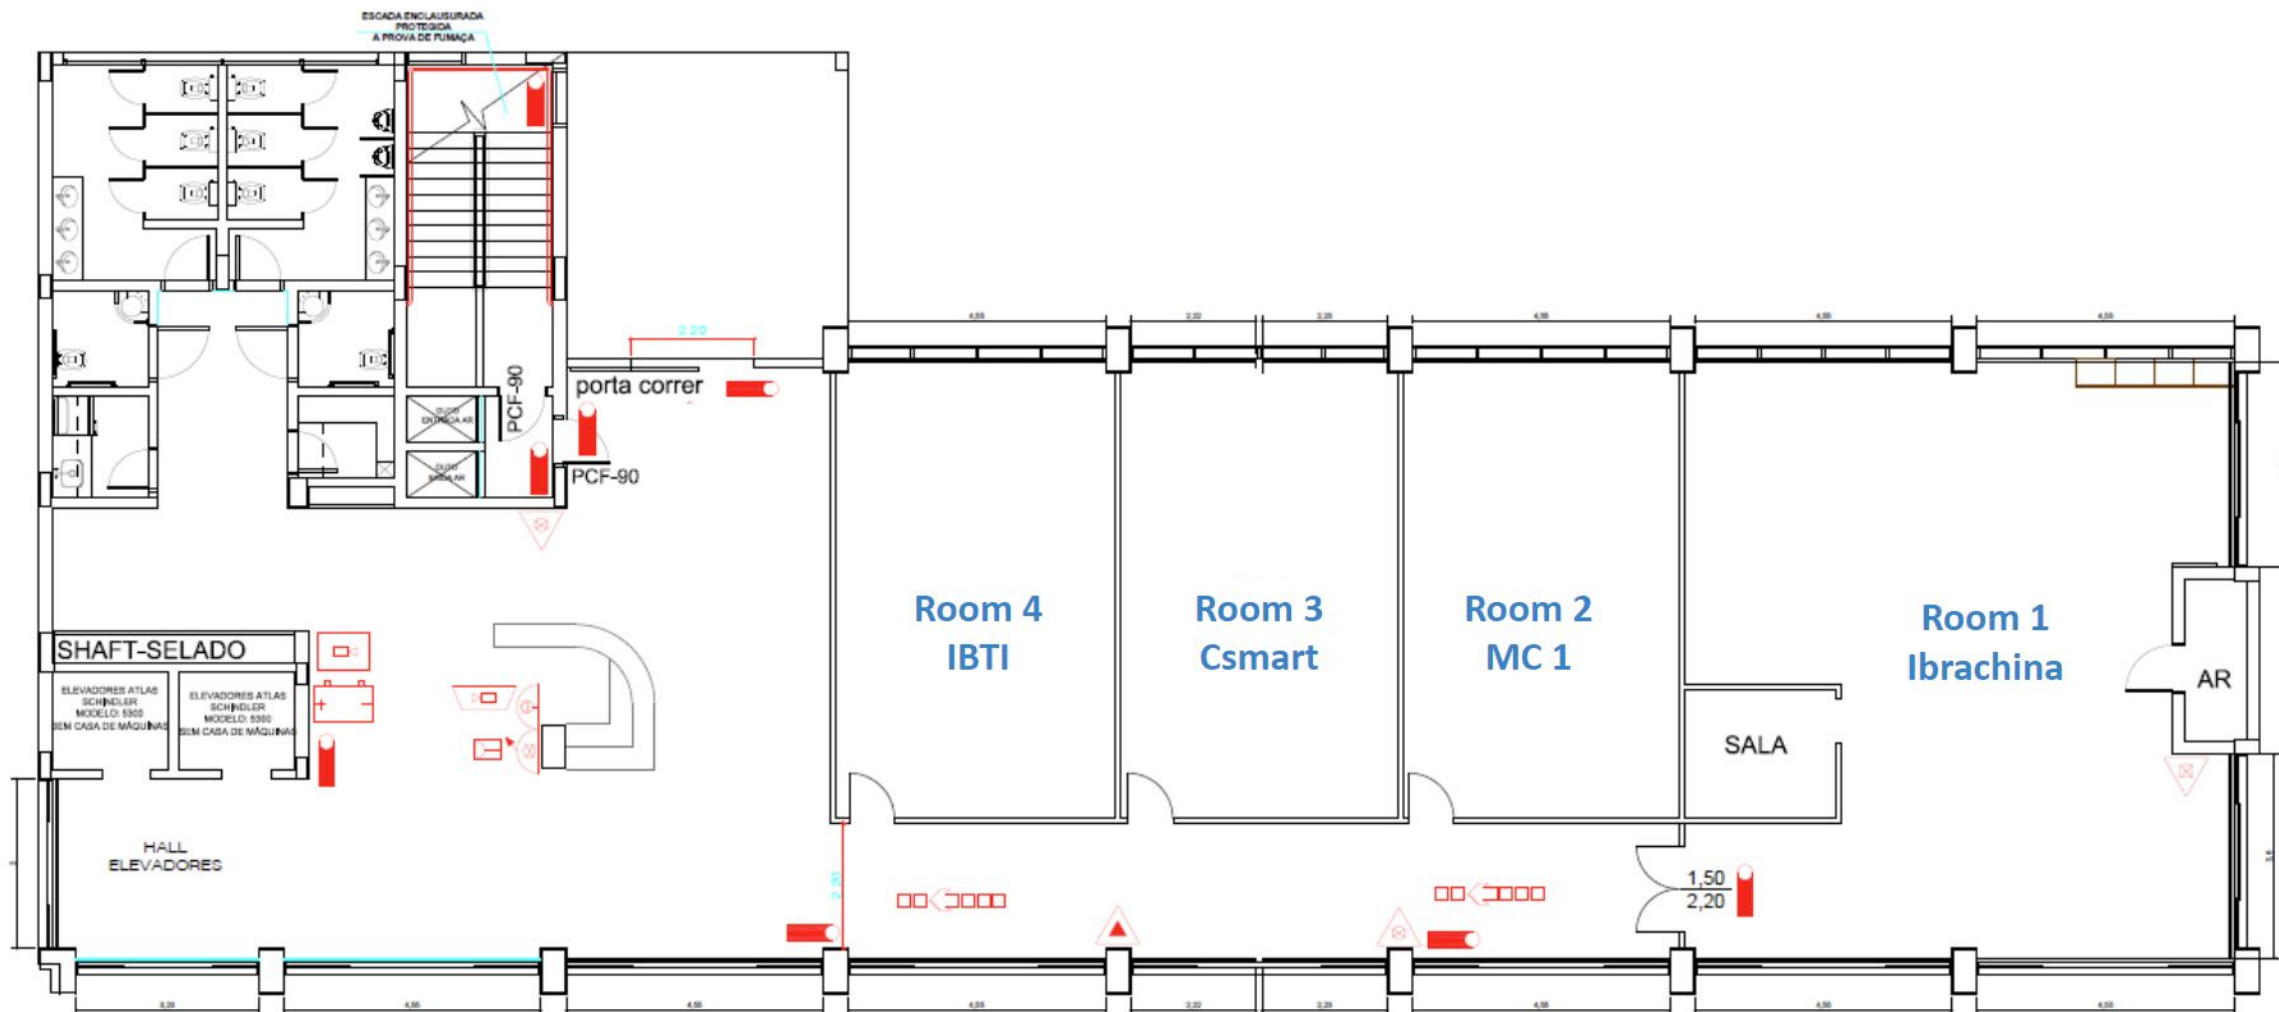


1st FLOOR

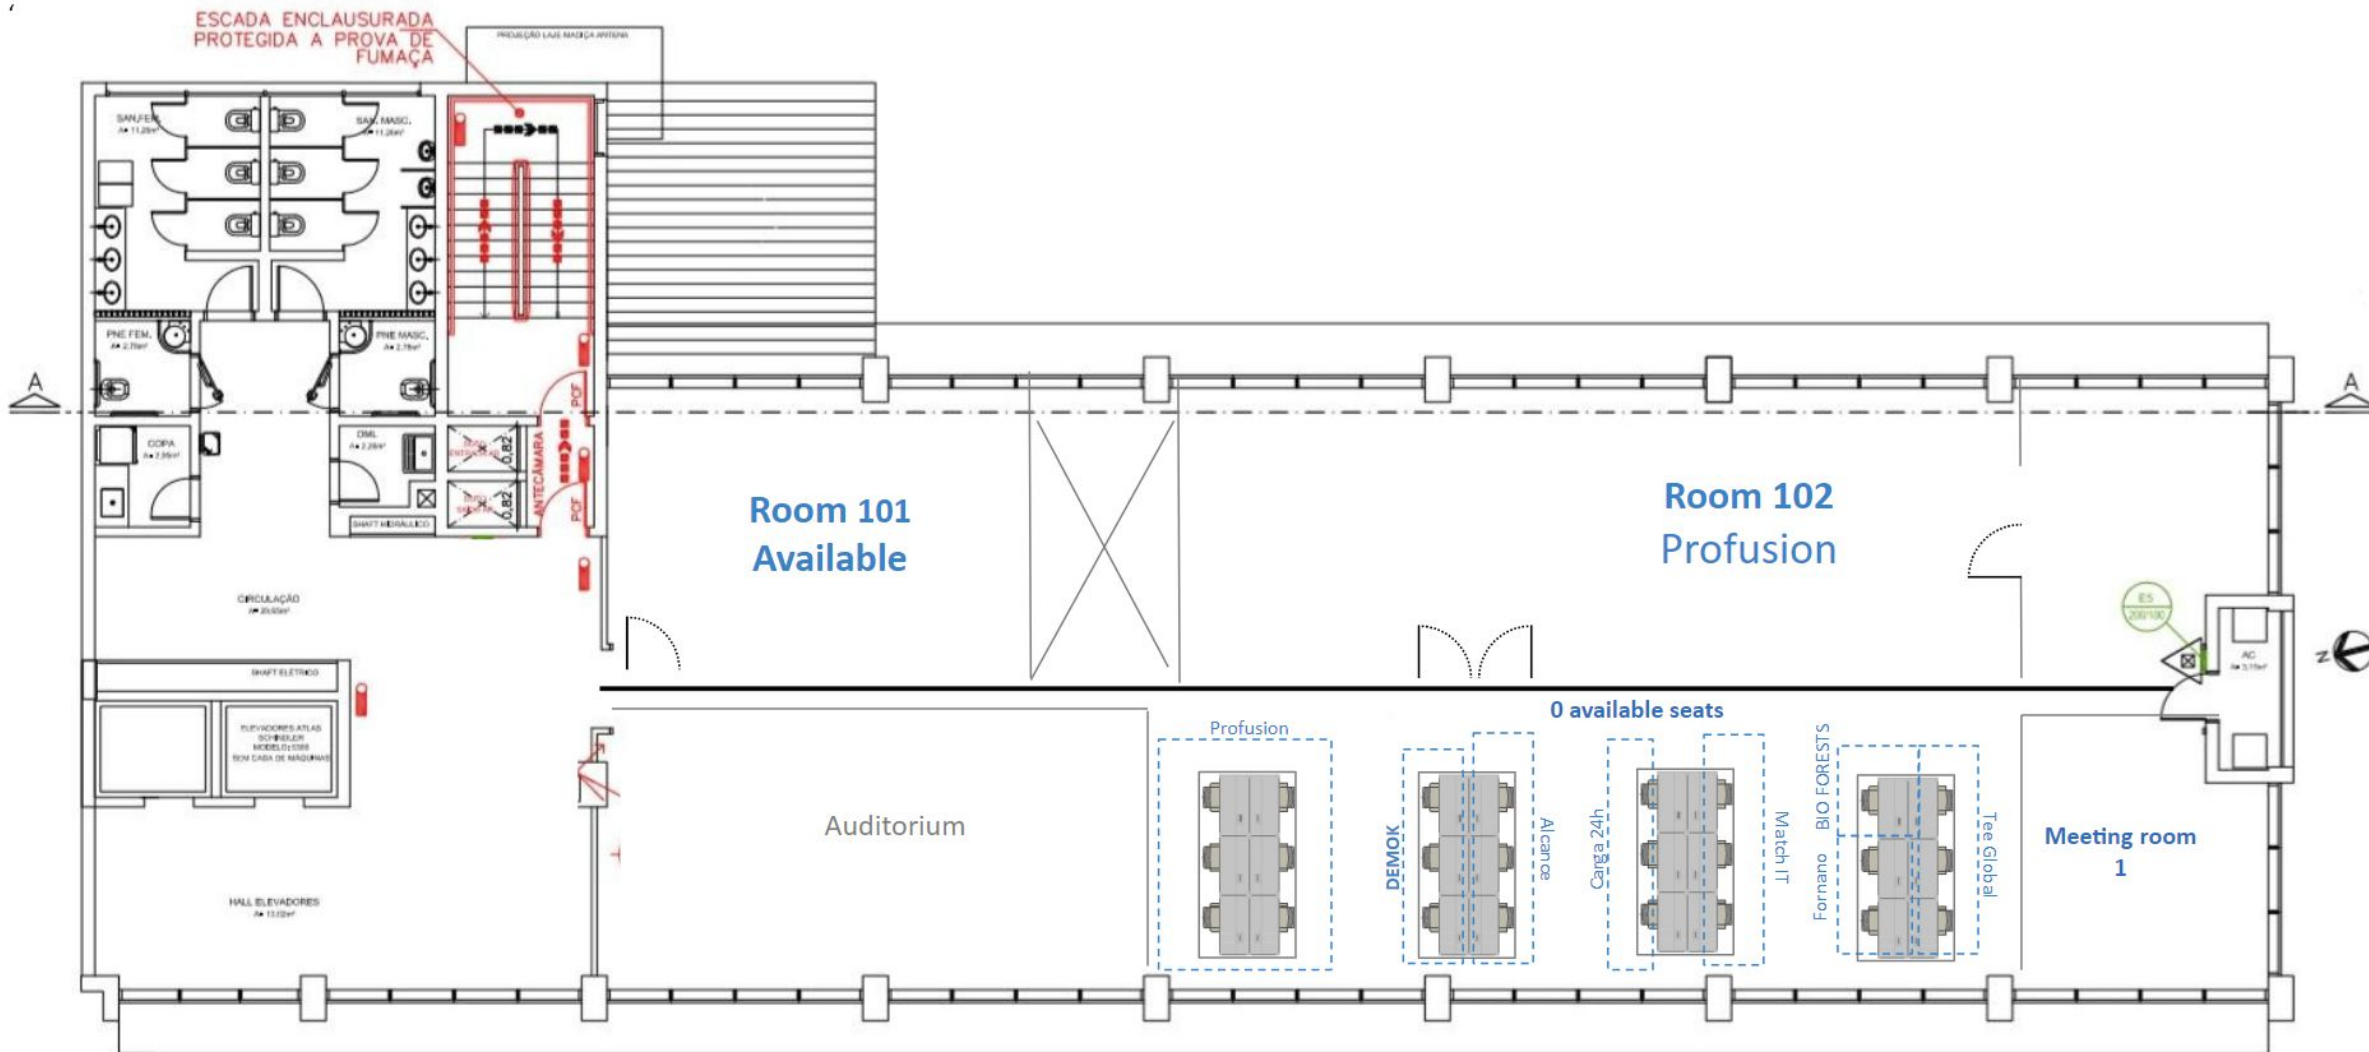



2nd FLOOR

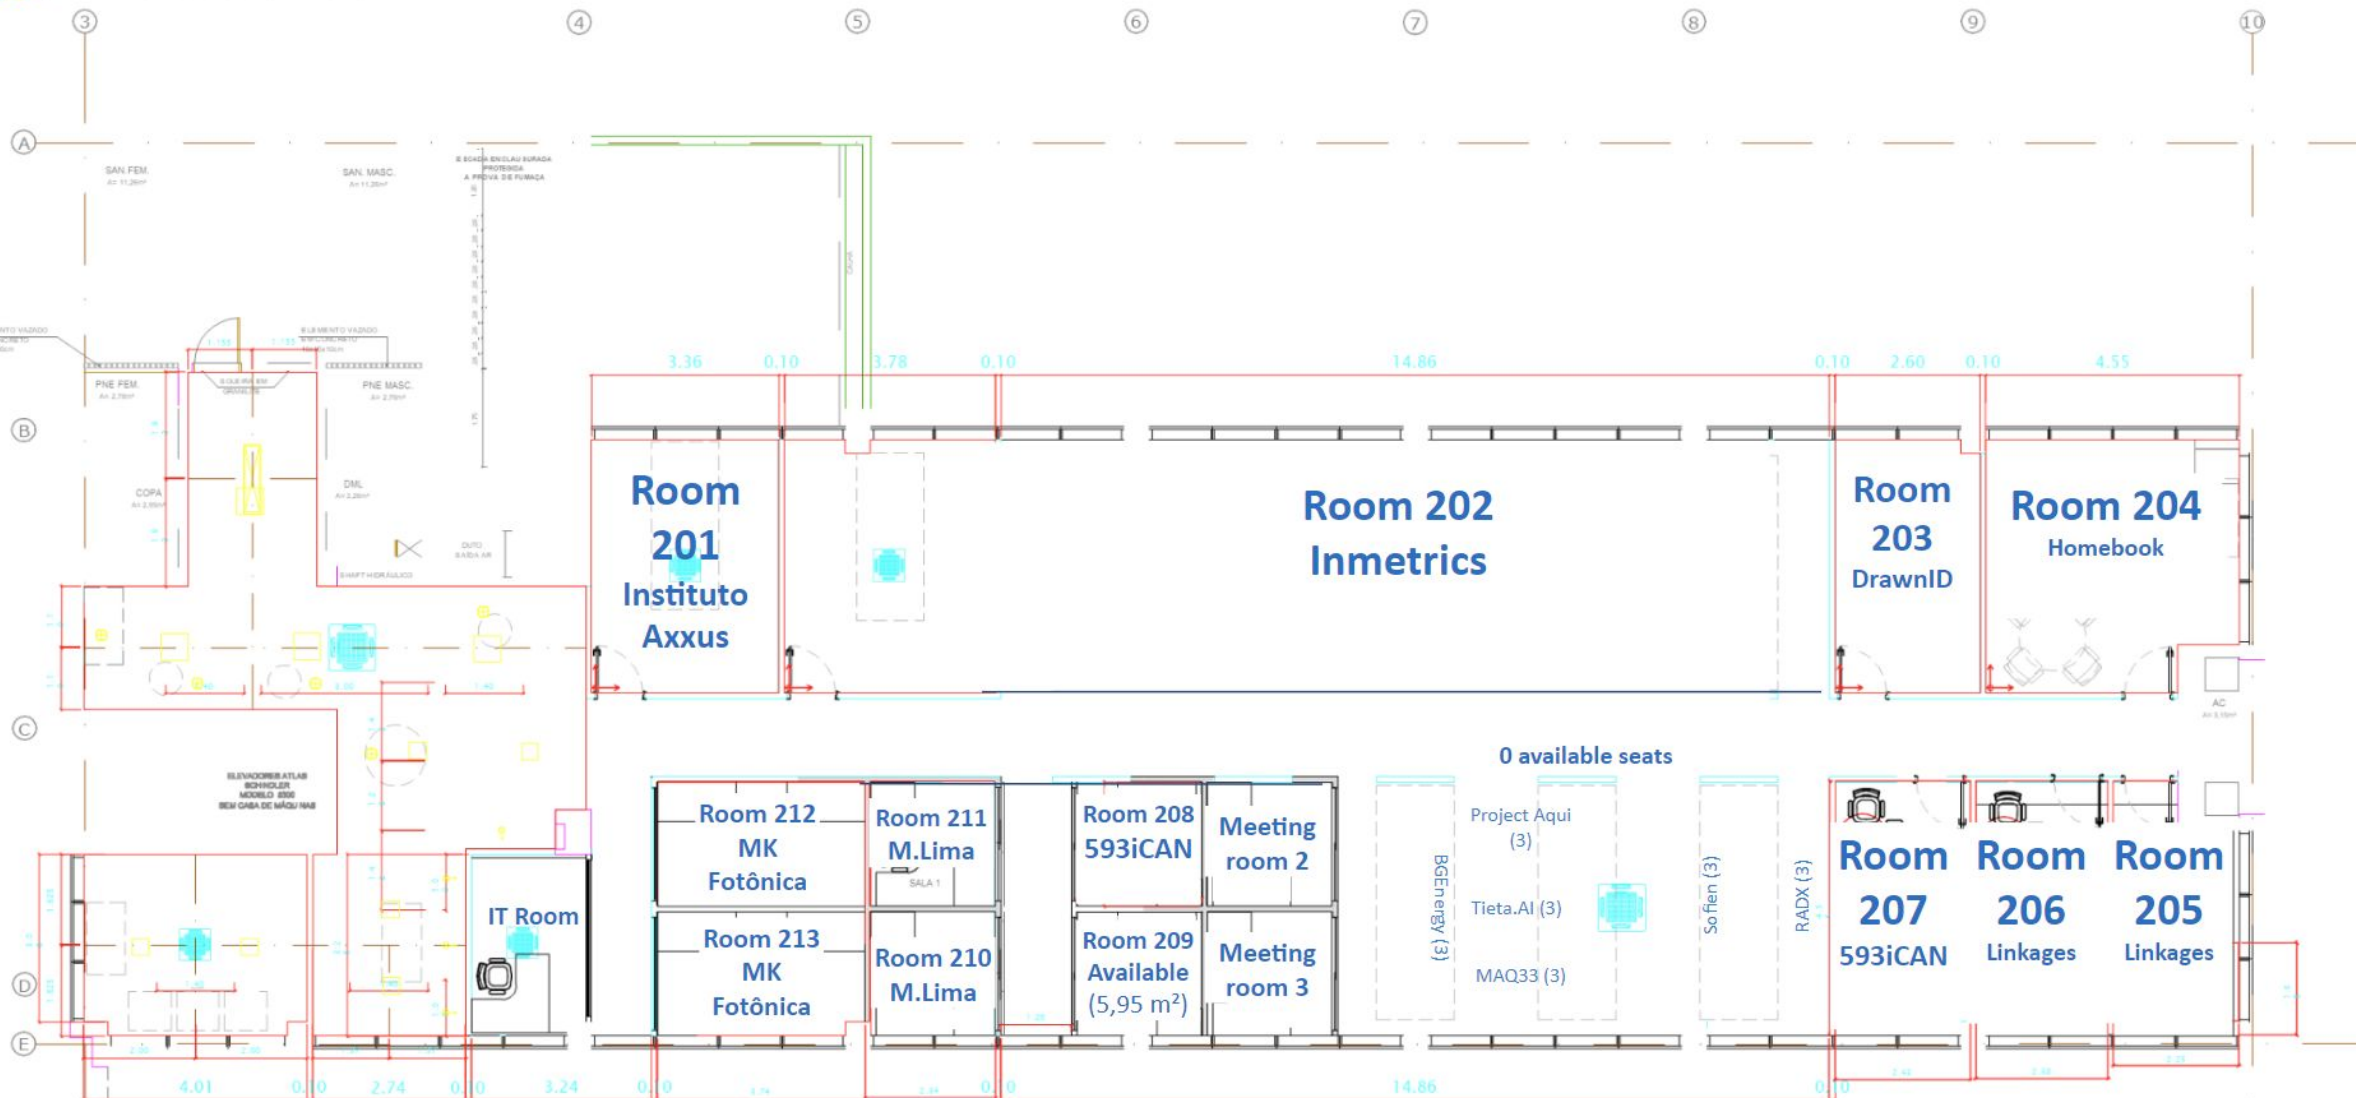

PLANTA DE FORRO
ESCALA 1:125



4th FLOOR

